


SITE LAYOUT PLAN

BARROW STREET

HIGH STREET

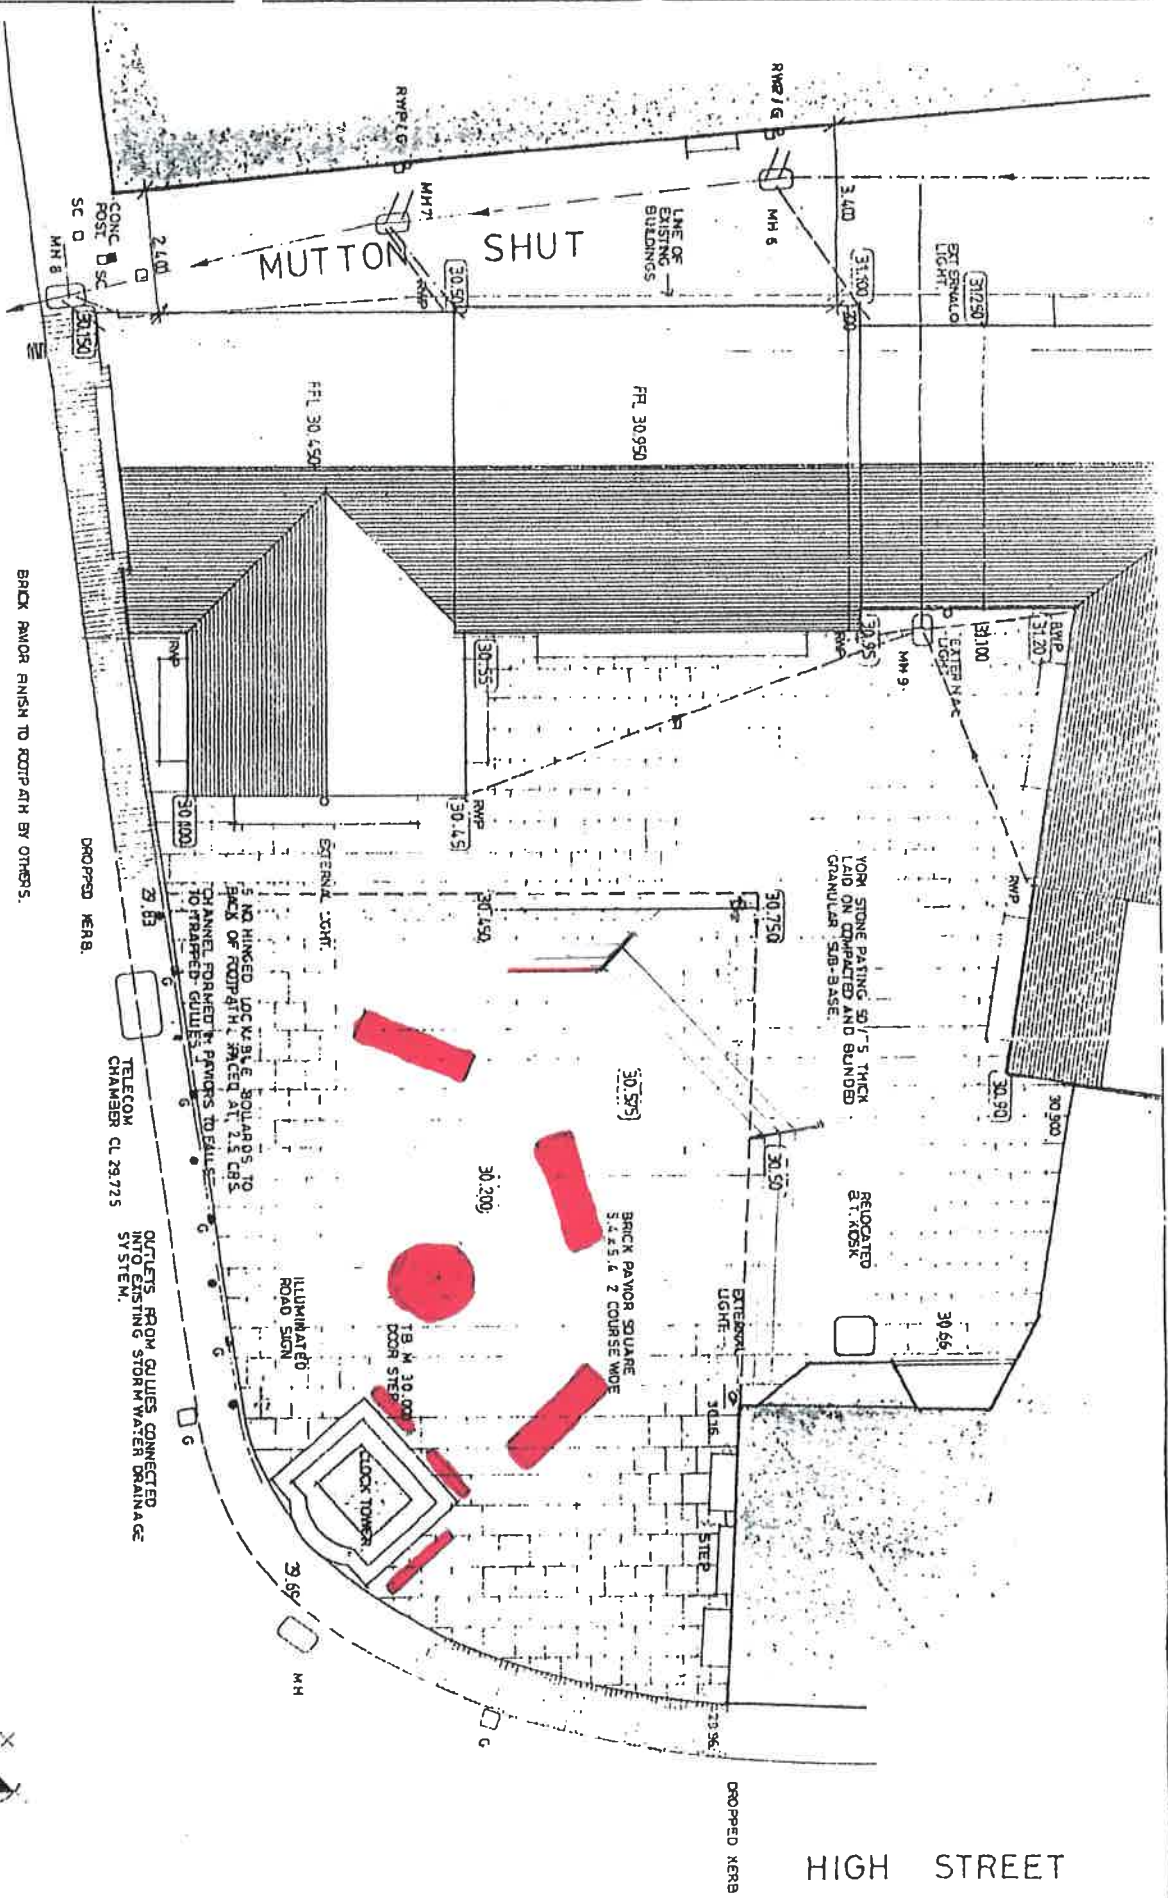

Scale 1:100

